
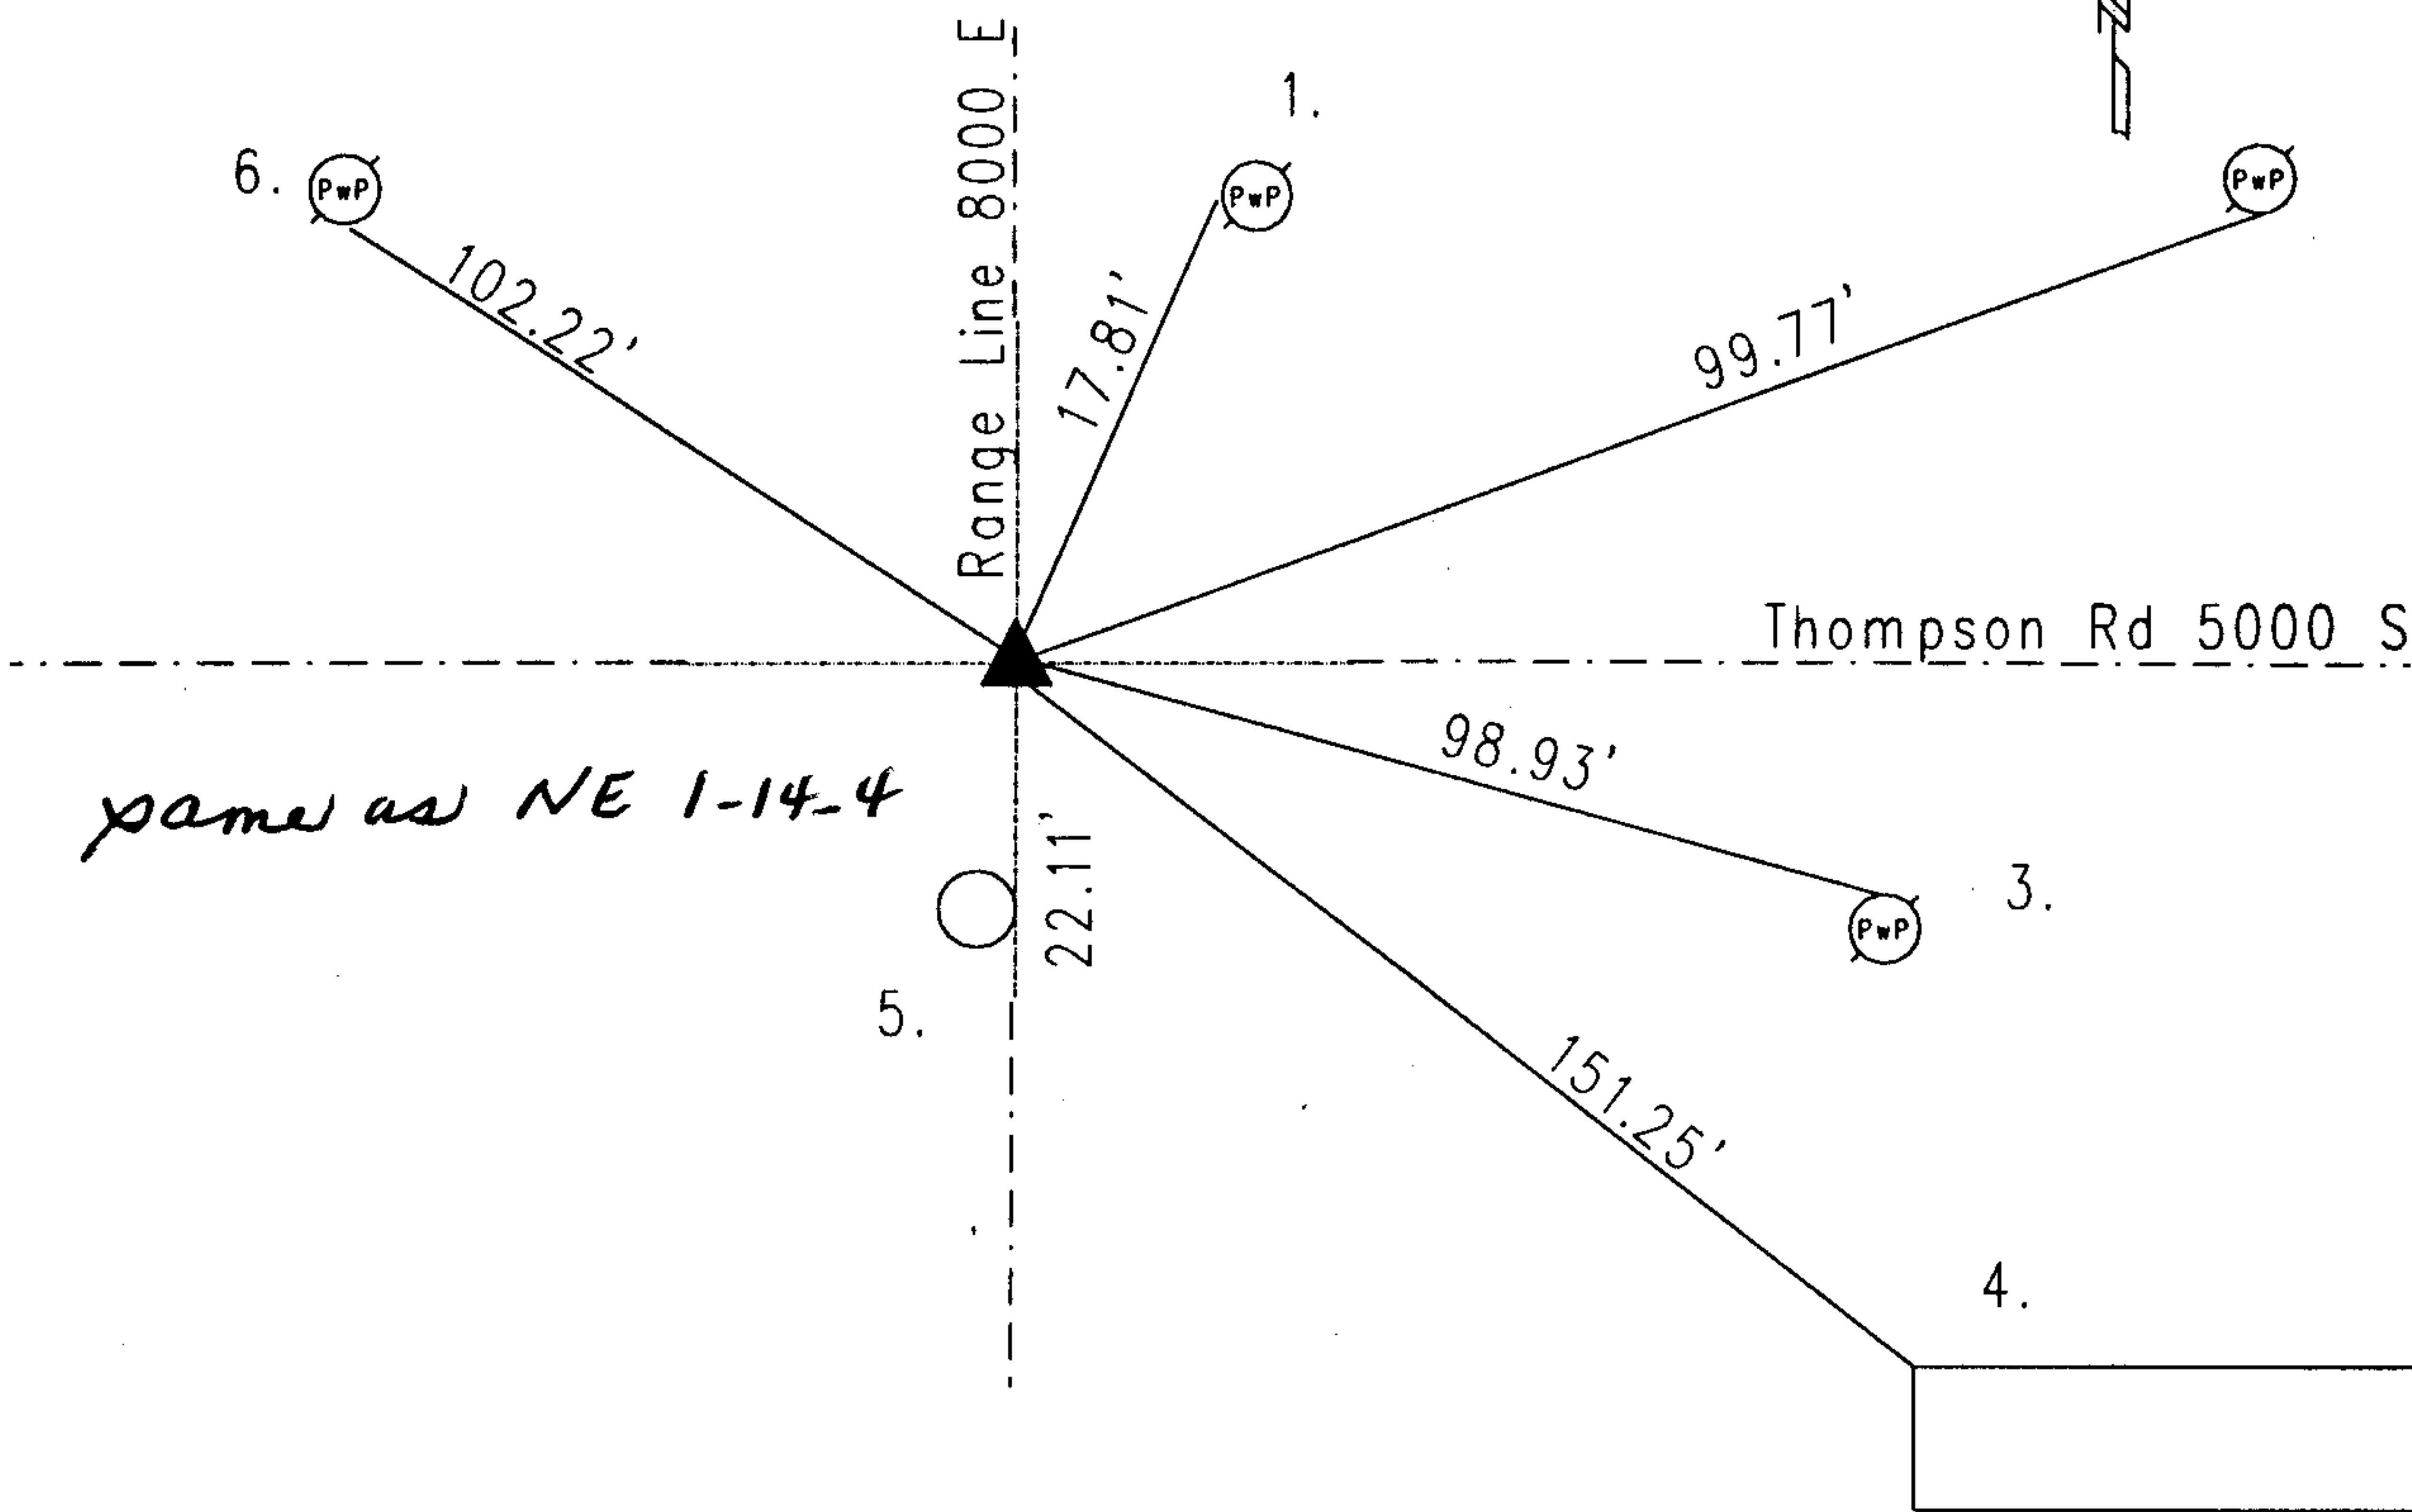


OFFICE OF THE MARION COUNTY SURVEYOR
SECTION RECORD CORNER
SECTION 6 TOWNSHIP 14 RANGE 5
DATE: 3-4-01 10-4-06
PARTY CHIEF: Whiteside ~~Kiste~~ Wilcoxon
CREW: _____
TYPE OF MARKER: Harrison
METHOD OF ESTABLISHMENT: County: 7-26-96

IN. S.P.C. E ZONE, NAD 83
NAME: 14050601
N: 493814.5066(m)
E: 69221.7192(m)

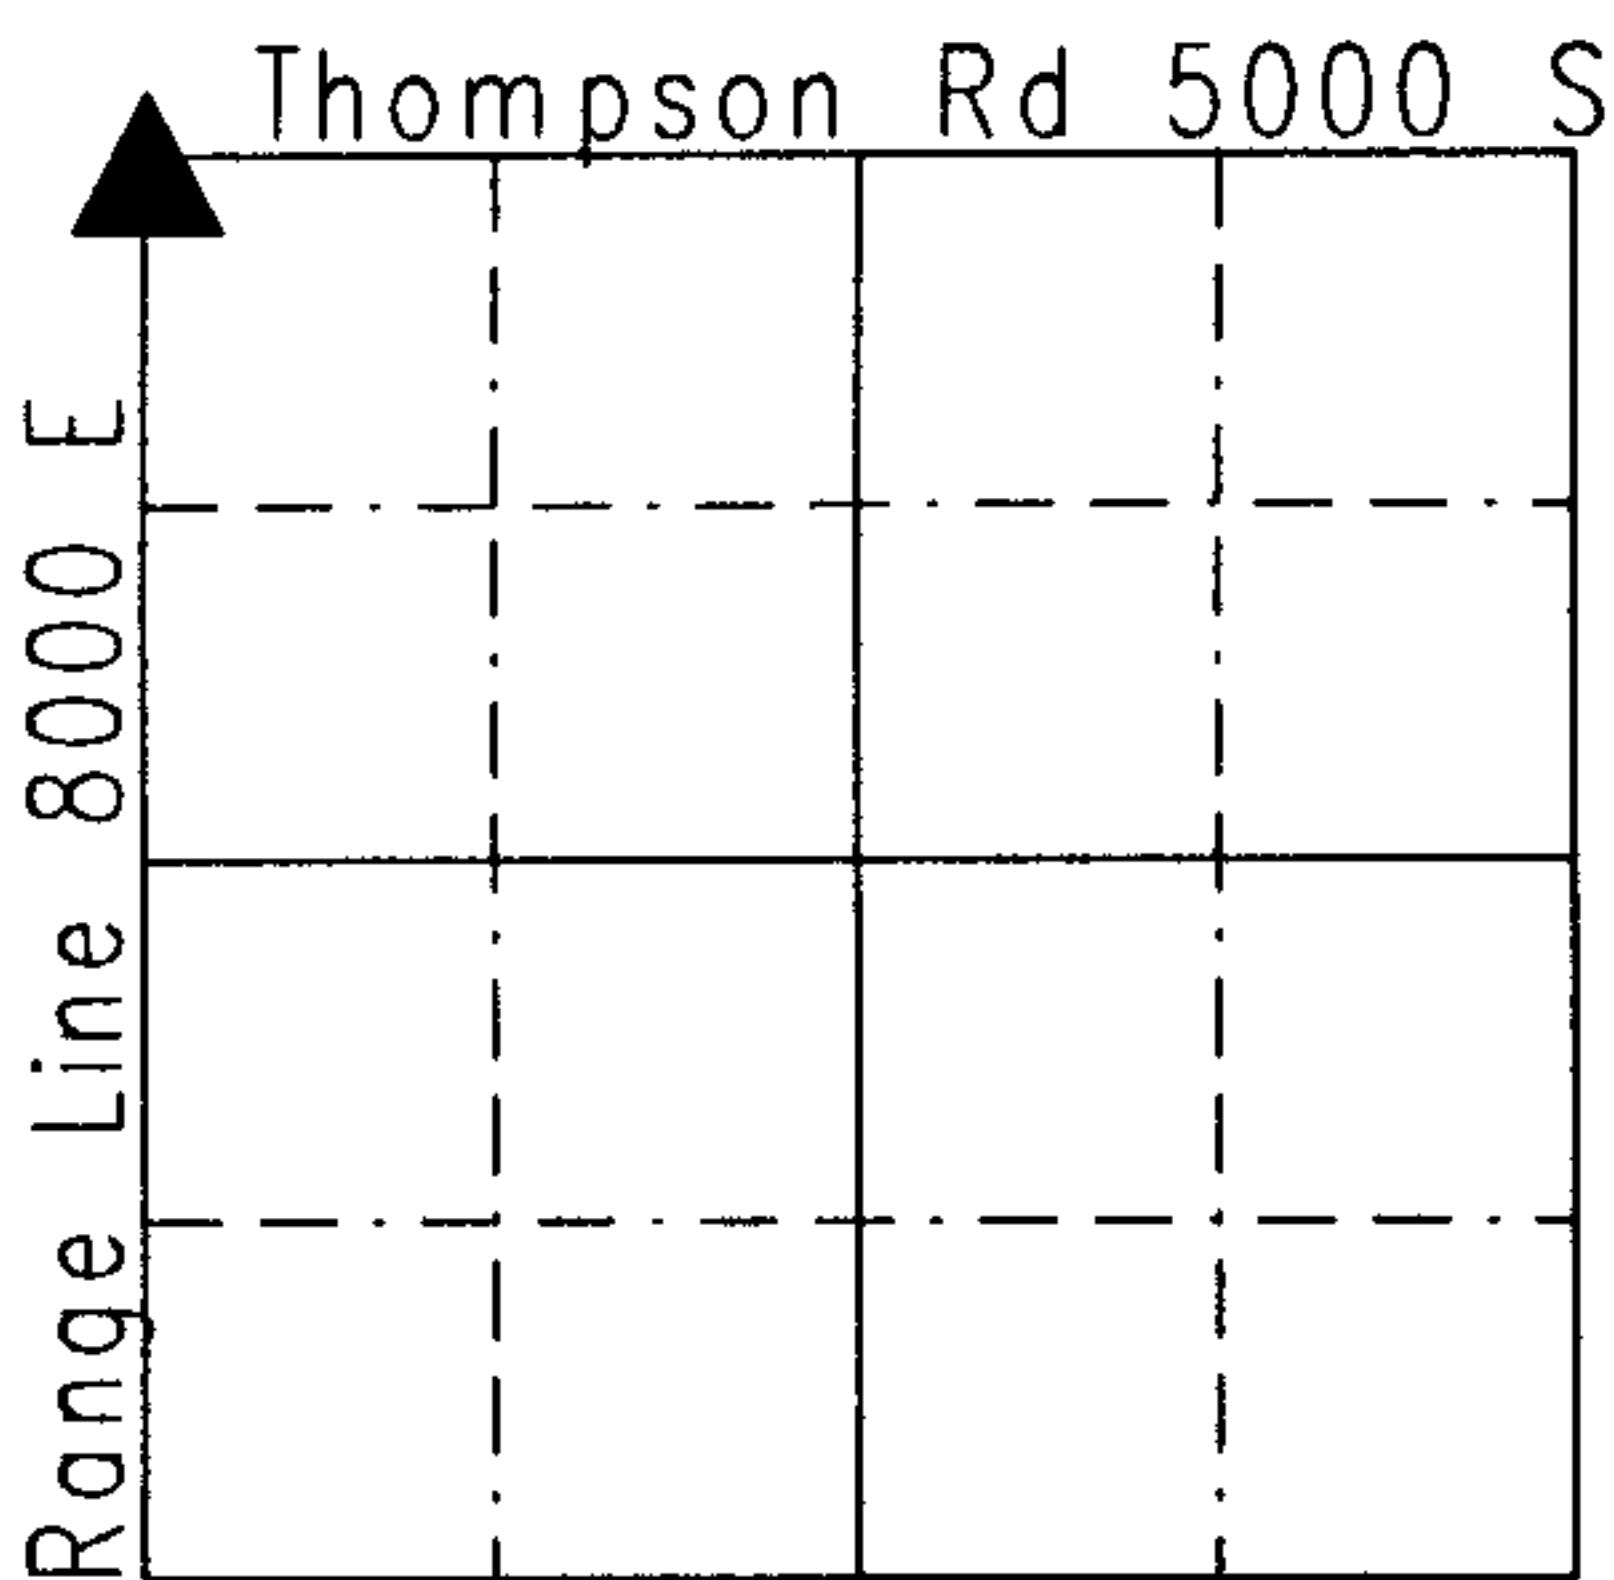

Original post set 1820 by Hendricks with witnesses: 18" beech S 85 E 35 links, 20" lynn S 67 W 12 links per Marion County Atlas pg. 9. 12-20-1852 Hosbrook called witness 20" lynn N 142 links per Franklin Township Legal Survey Book pg.18. Reference (no date) called stone. SE 36-15-4 (no date) called stone. Reference (no date) NW 6-14-5 called stone. SW 31-15-5 (no date) called stone. 11-19-54 called for iron pin over stone. 3-20-75 SE 36-15-4 called for railroad spike over stone. Excavated 7-25-86 and stone found 24" down. Harrison set. Re-tied 7-26-96 by Kiste. Re-tied 3-4-01 by Whiteside.

14050601

REF.	DISTANCE	DESCRIPTION
1.	17.81'	PK nail W PwP#140-710 14"up
2.	99.77'	PK nail S PwP#31-710 18"up
3.	98.93'	PK nail N PwP#122-710 14"up
4.	151.25'	NW corner of aluminum barn #8027
5.	22.11'	Due S to PK nail E wooden fence post
6.	102.22'	Road nail S PwP#180-709 18"up